


RIVERCENTRE — ST. PAUL, MN. LOWER LEVEL - EXHIBIT HALL A

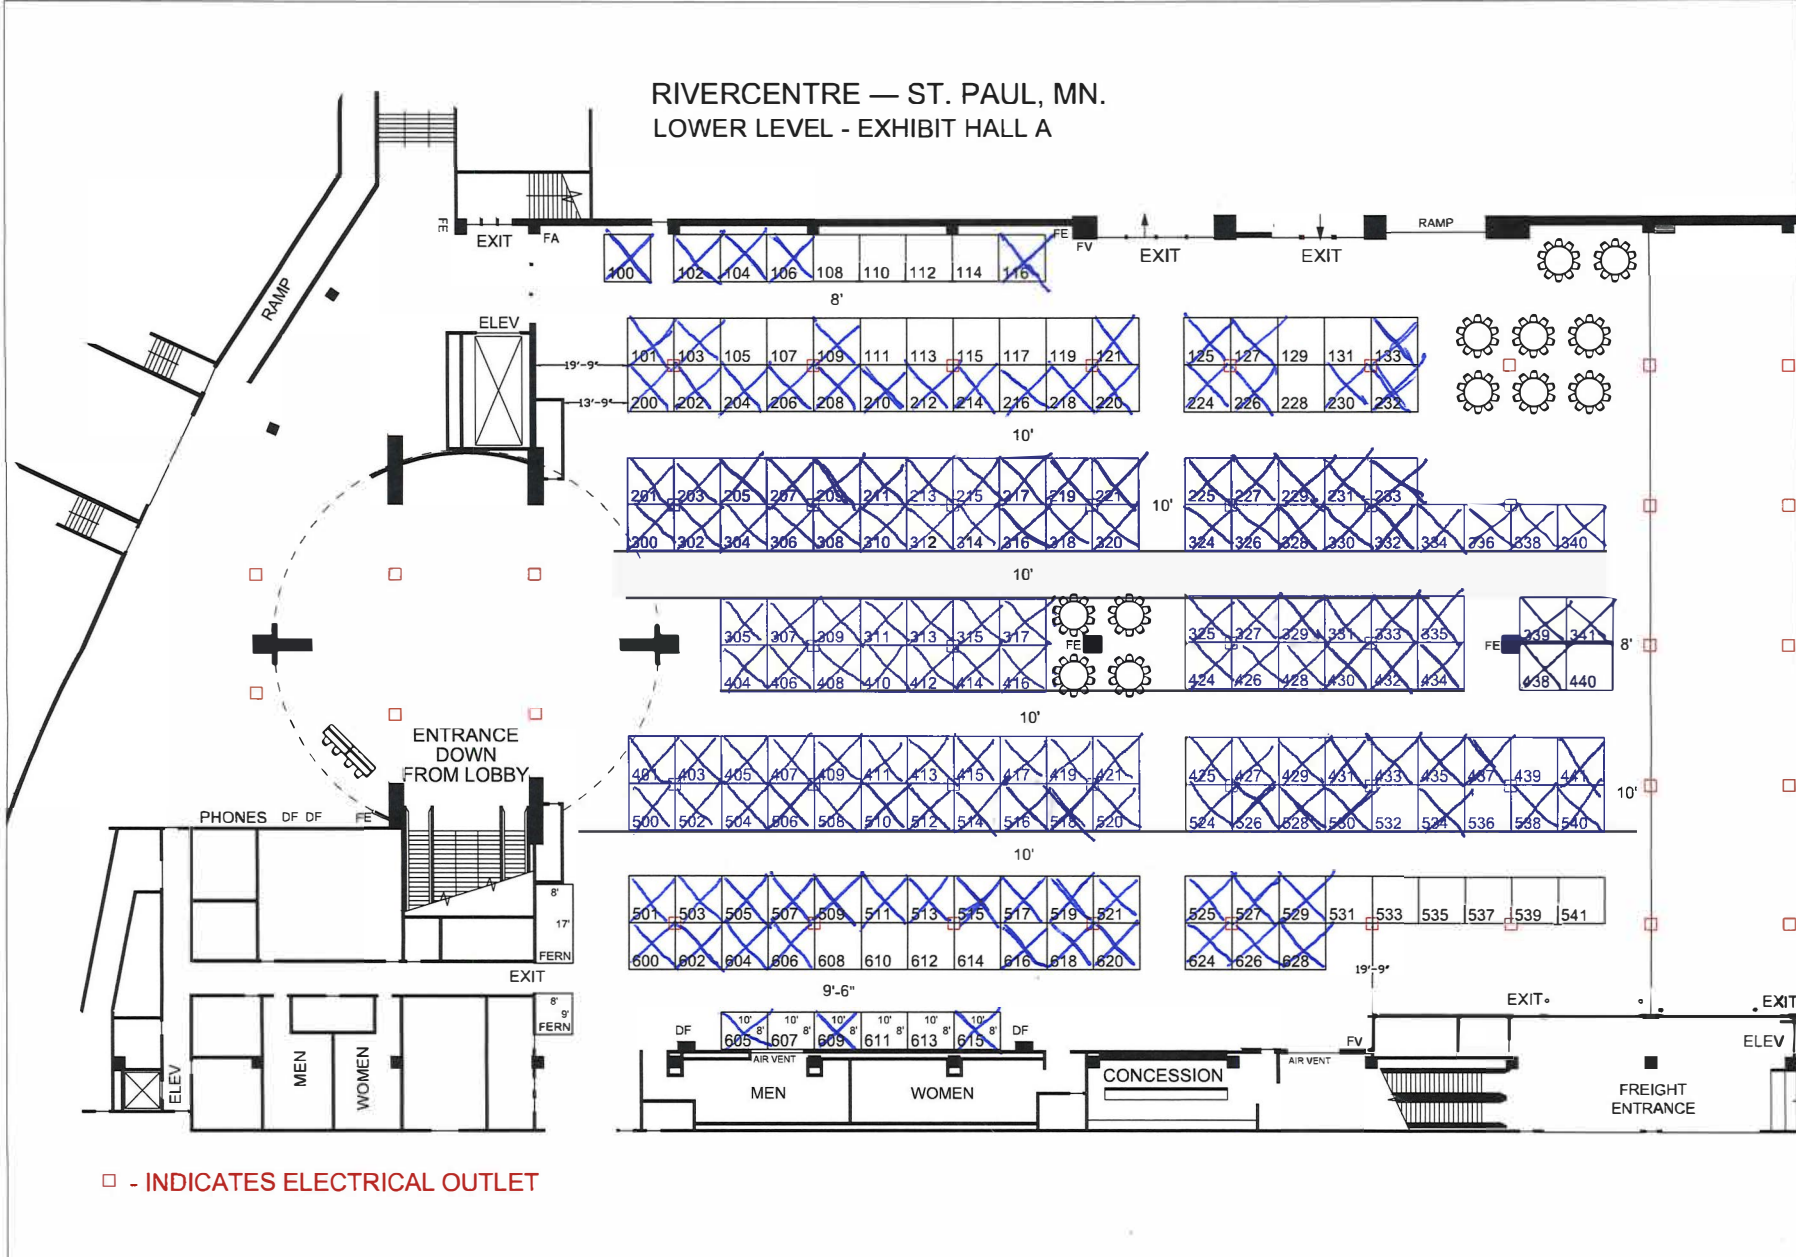

□ - INDICATES ELECTRICAL OUTLET

LeadingAge Minnesota Institute & Expo 2025

Show Name: LeadingAge MN 2025

Show Dates: February 12-13, 2025

Facility: RiverCentre

City, State: St. Paul, MN

Room Location: Hall A

Legend:

Exhibit Hall A as of 03/07/2024

Dimension	Qty
10x10'	181
8x10'	6
8x17'	1
8x9'	1
Totals:	189

AE: Terr Schalesky

Show Number: 13938

Drawn By: emstrosom-ose

Revised: 3/7/2024 10:34 AM

File: 13938_25_LeadingAge MN

Institute #1.dwg

Every effort has been made to ensure the accuracy of all information contained on this floor plan. However, no warranties, either expressed or implied are made with respect to this floor plan. If the location of building components or other architectural considerations of the facility is a consideration in the construction of an exhibit, it is the sole responsibility of the exhibitor to physically inspect the facility to verify all dimensions and locations.

