

LeadingAge Minnesota Institute & Expo 2025

Show Name: LeadingAge MN 2025
 Show Dates: February 12-13, 2025
 Facility: RiverCentre
 City: State St. Paul, MN
 Room Location: Hall A


Legend:
 Exhibit Hall A as of 03/07/2024
 Dimension: 8'x10'
 8'x17'
 6'x6'
 Tasks: 188

AE: Teri Schalesky
 Show Number: 1358
 Drawn By: amnstromcase
 Revised: 3/7/2024 10:34 AM
 File: 13008_25_LeadingAge MN Institute r1.dwg

Every effort has been made to ensure the accuracy of all information. However, no warranties, either expressed or implied are made with respect to this floor plan. If the location of building components in the construction of an exhibit, it is the sole responsibility of the exhibitor to physically inspect the location. Verify all dimensions and locations.



RIVERCENTRE — ST. PAUL, MN. LOWER LEVEL - EXHIBIT HALL A

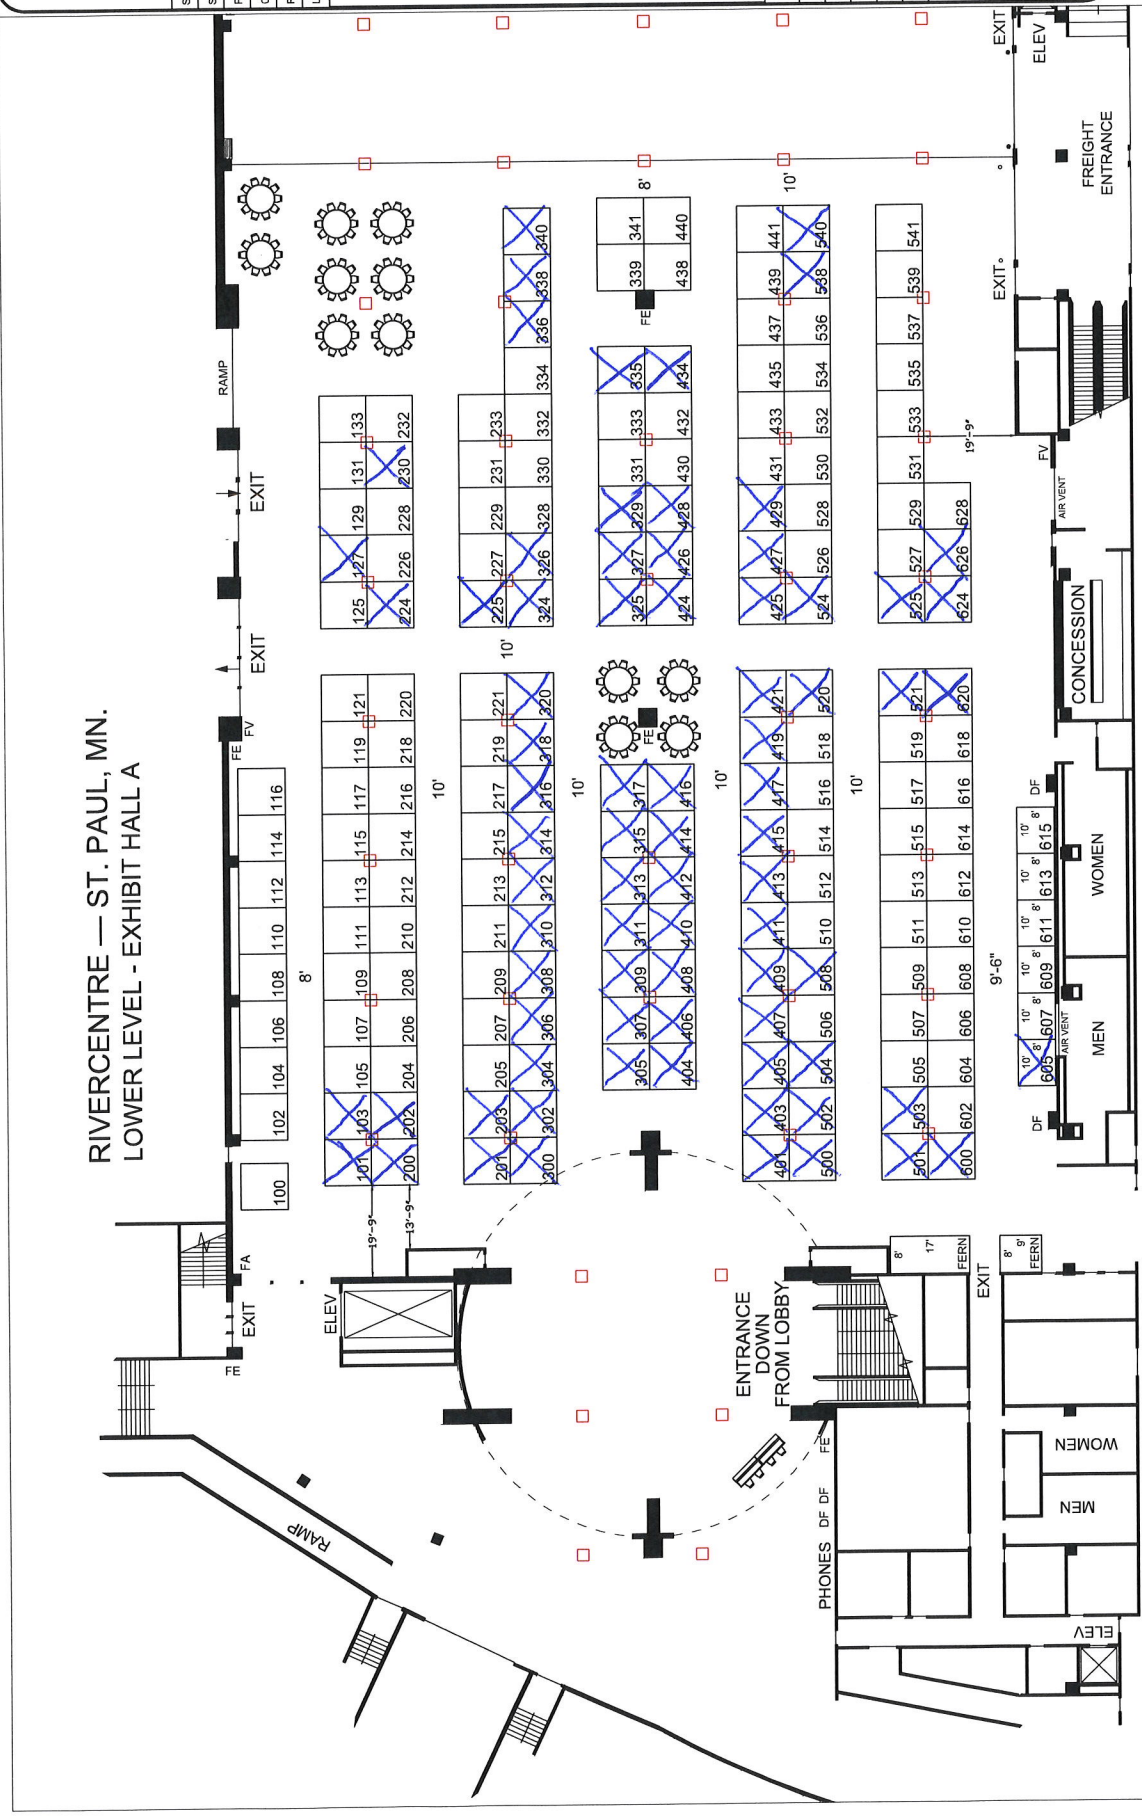

□ - INDICATES ELECTRICAL OUTLET