

LeadingAge
Minnesota
Institute & Expo
2025

Show Name: LeadingAge MN 2025

Show Dates: February 12-13, 2025

Facility: RiverCentre

City: St. Paul, MN

Room Location: Hall A

Legend:

Exhibit Hall A of 03/07/2024
Dimension
100'0"
8'x17'
8'5"
188
Total:

AE: Terri Schaefer

Show Number: 13938

Drawn By: emstom-ose

Revised: 3/7/2024 10:34 AM


File: 13938_25_LeadingAge_MN

institute.ctb

Every effort has been made to ensure the accuracy of all information contained on this floor plan. However, implied are made with respect to this floor plan. If the location of building columns, utilities or other architectural features are not shown, the responsibility of the exhibitor to physically inspect the facility to verify all dimensions and locations.



RIVERCENTRE — ST. PAUL, MN.
LOWER LEVEL - EXHIBIT HALL A

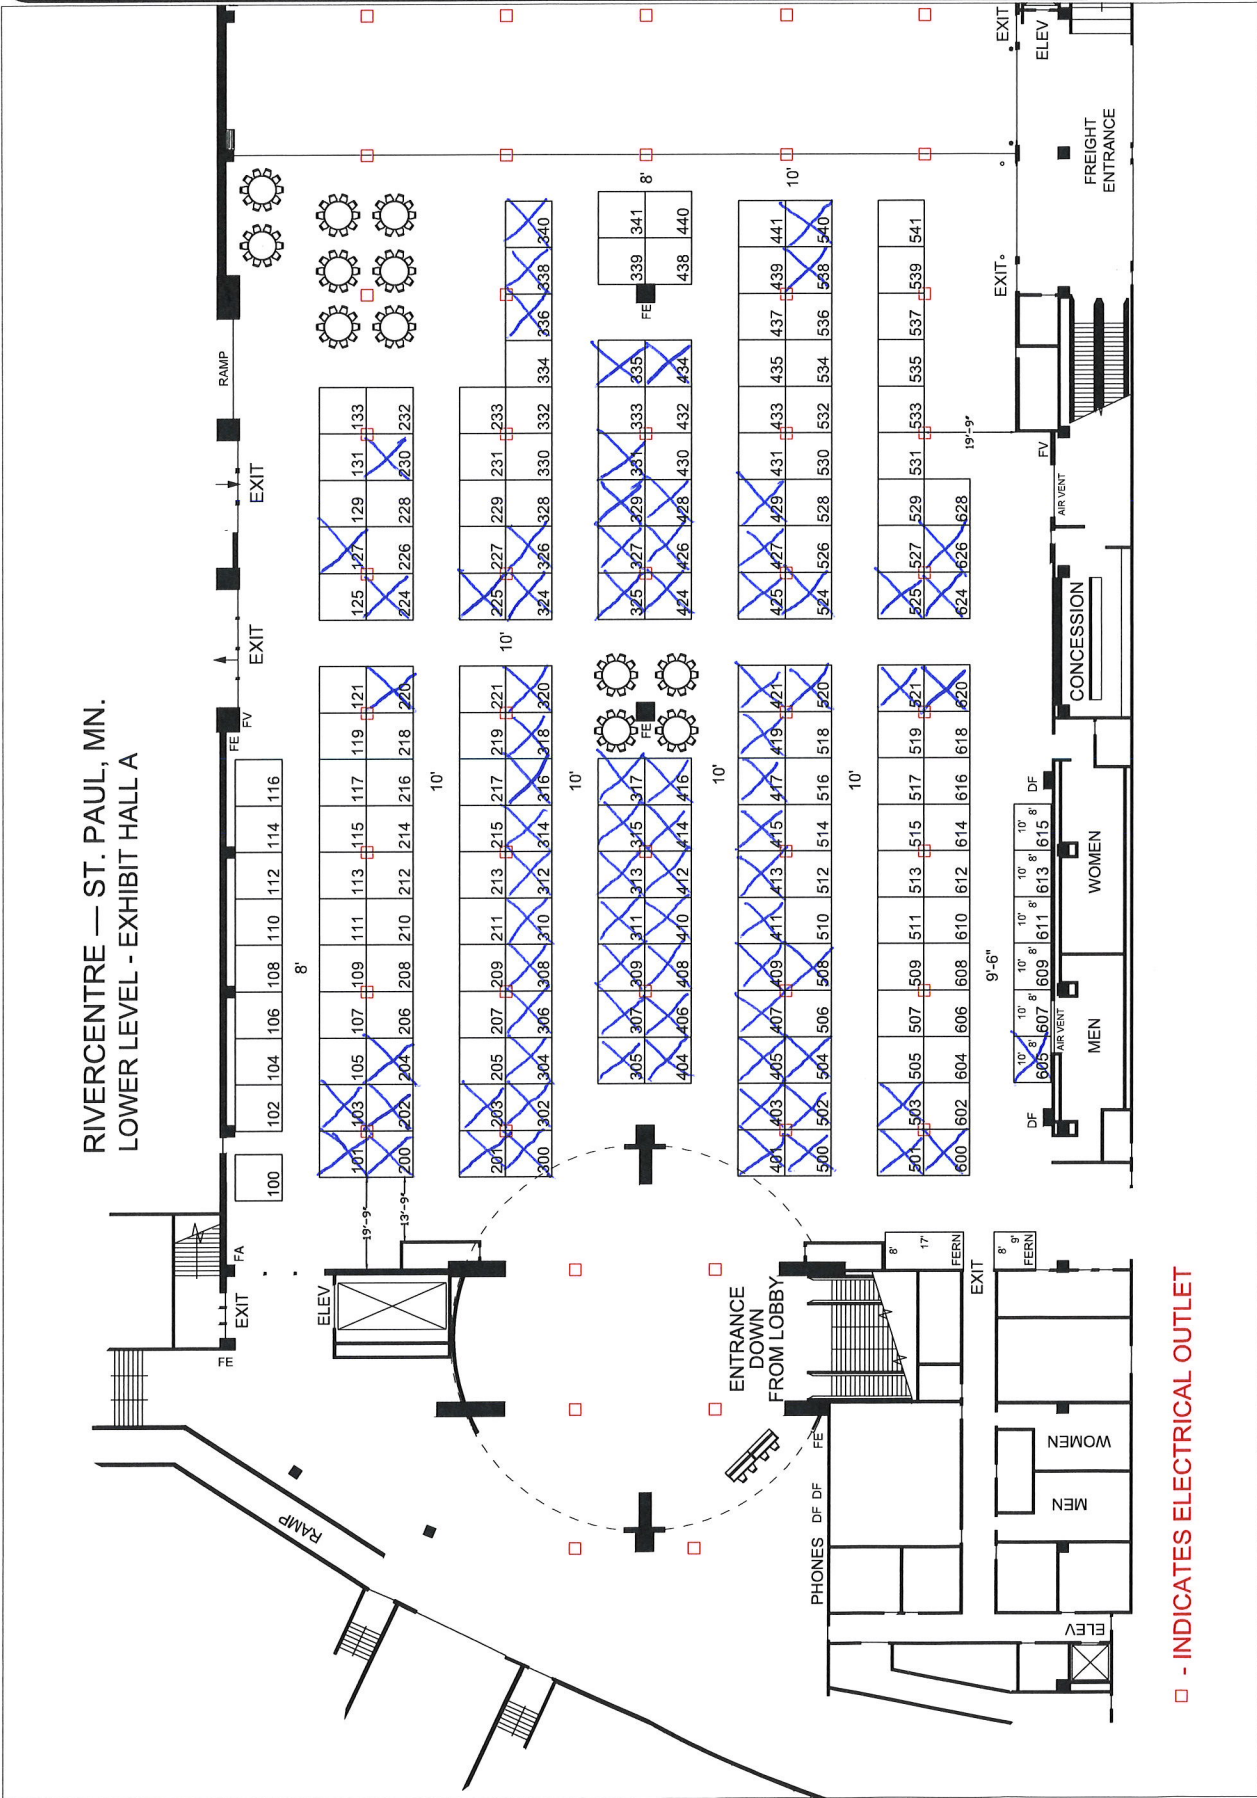

□ - INDICATES ELECTRICAL OUTLET